




1 FRONT ELEVATION
SCALE 1/4" = 1'-0"

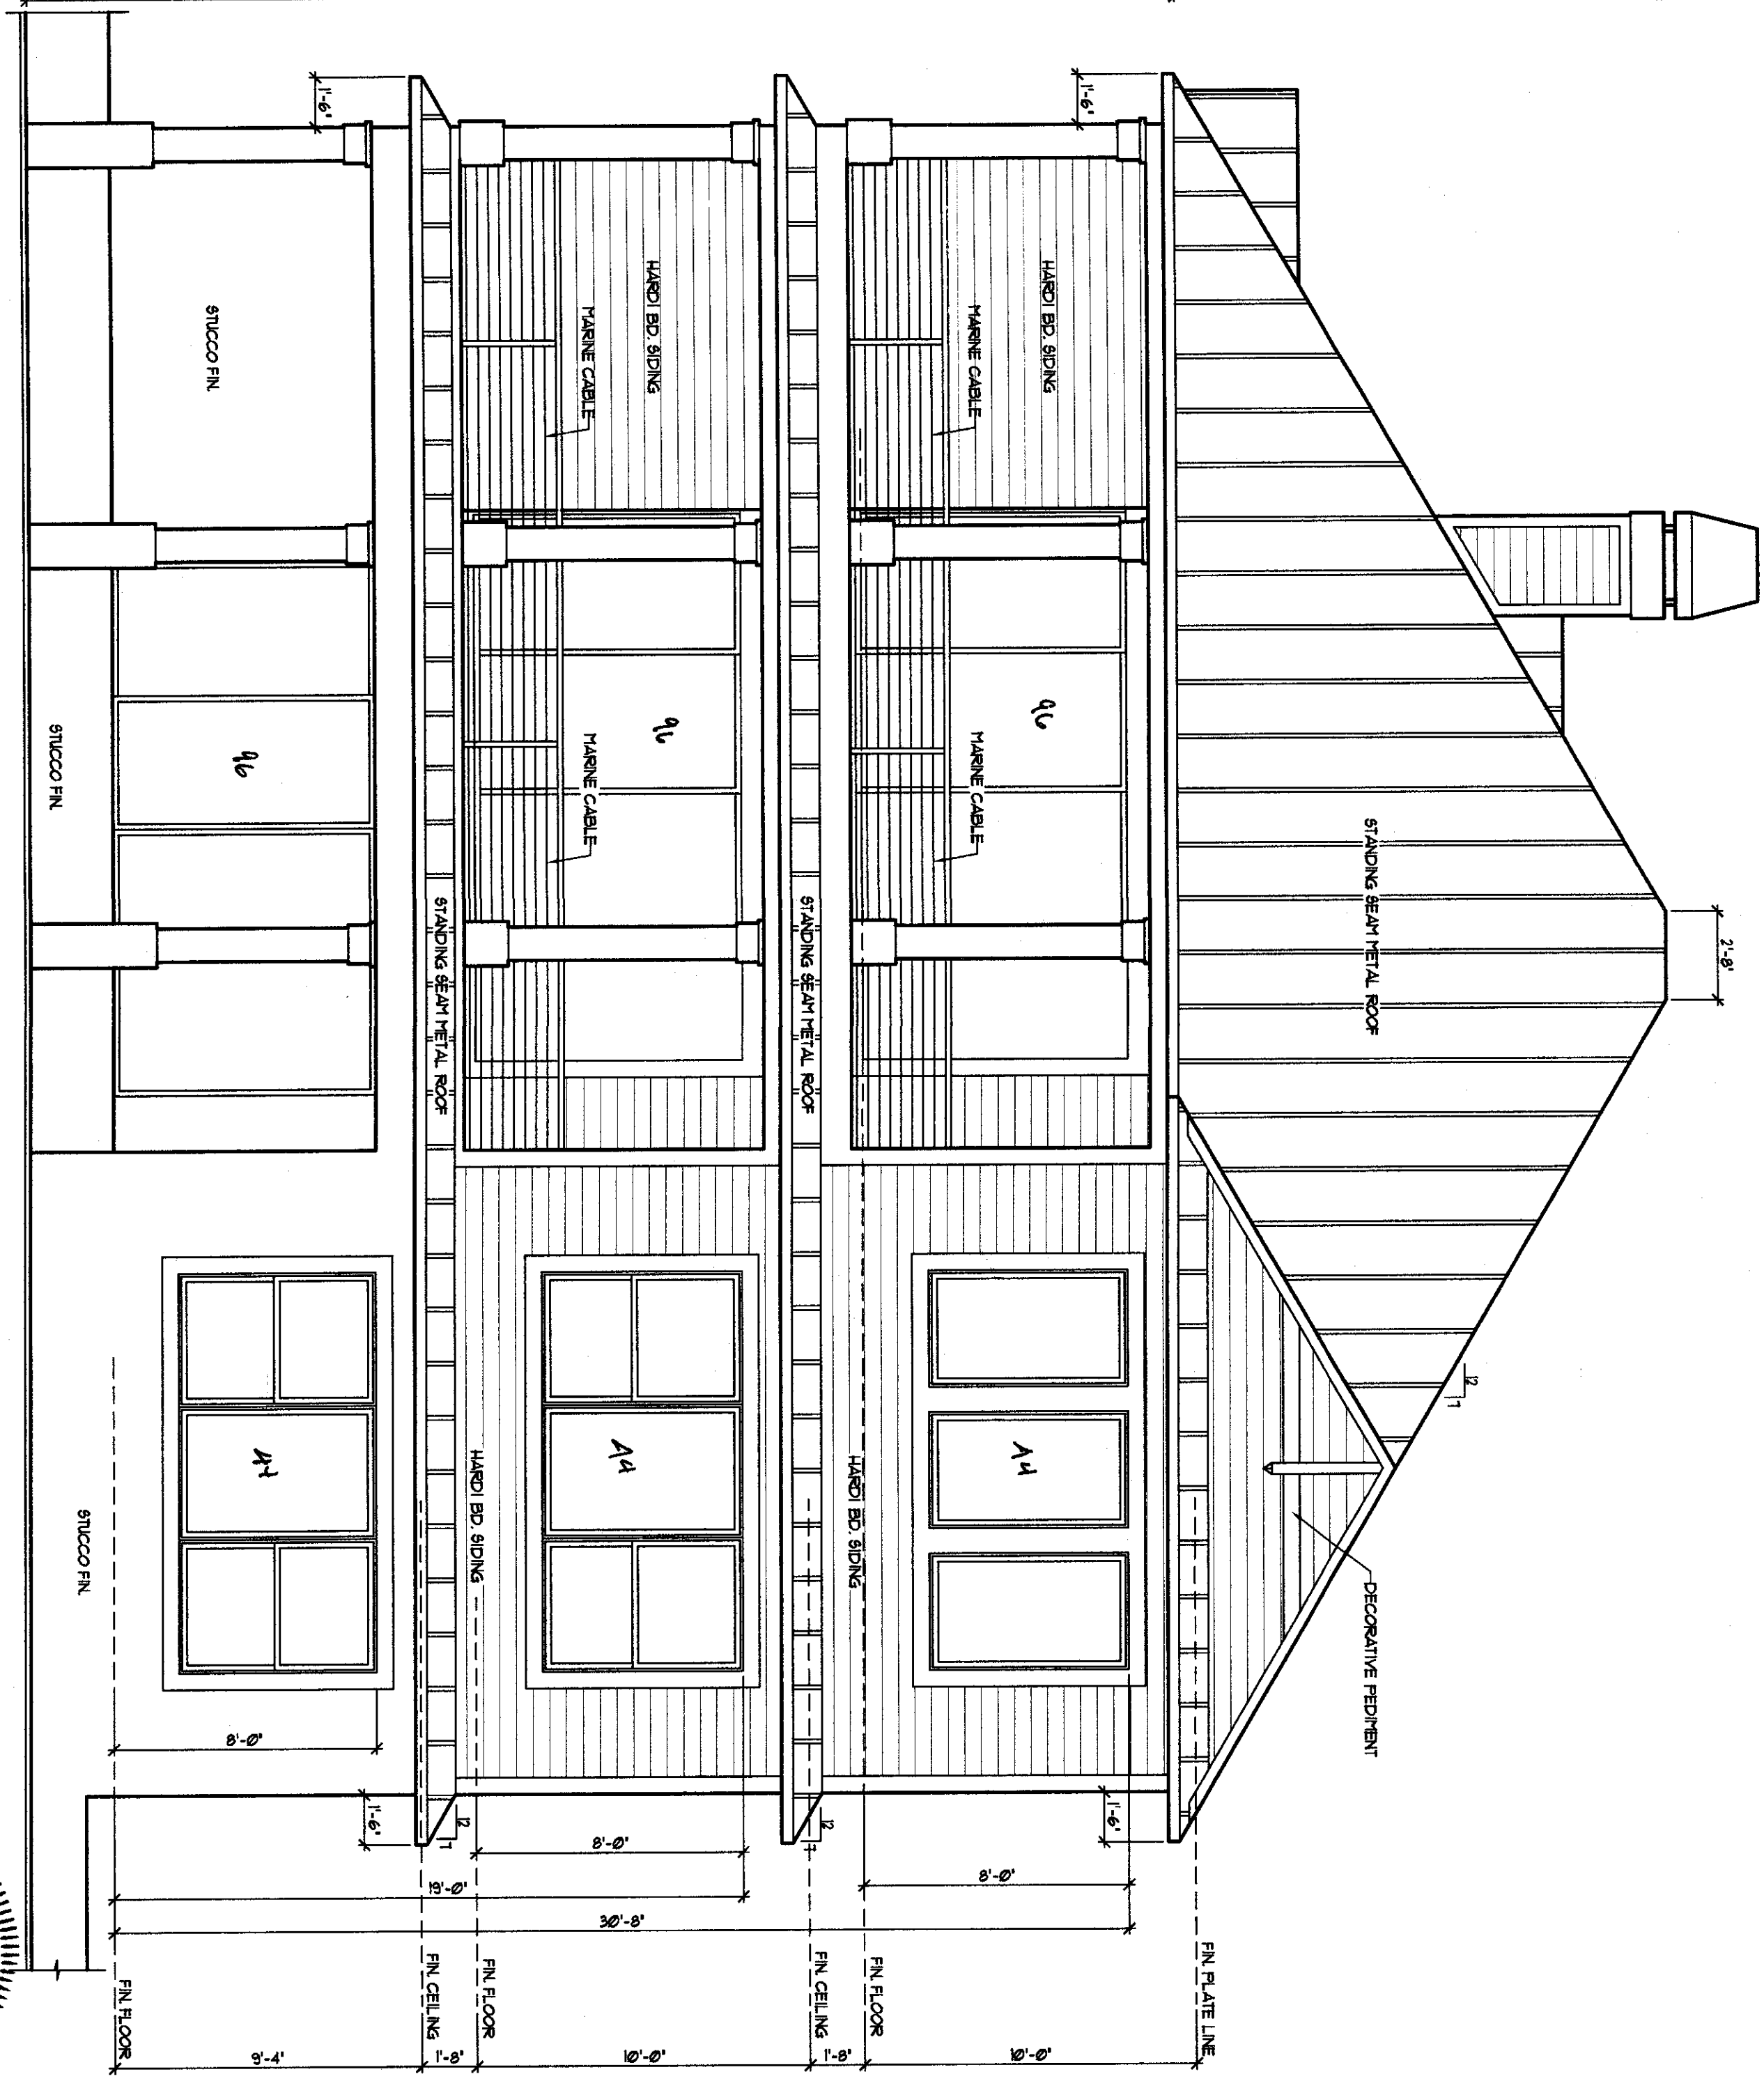

2 REAR ELEVATION
SCALE 1/4" = 1'-0"

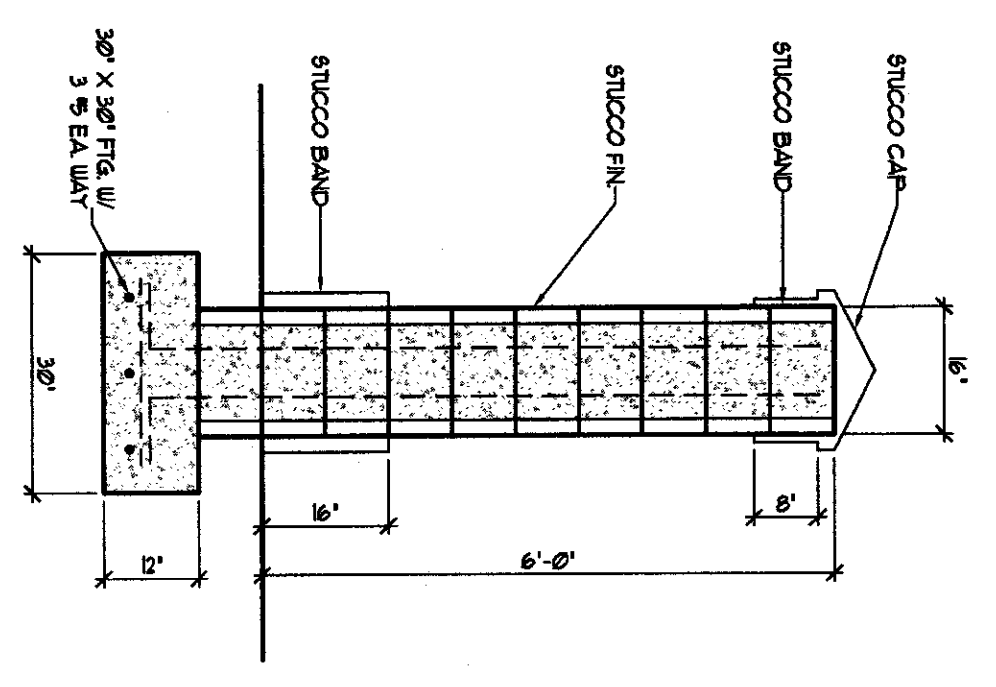


GATE COLUMN DETAIL
SCALE 1/4" = 1'-0"

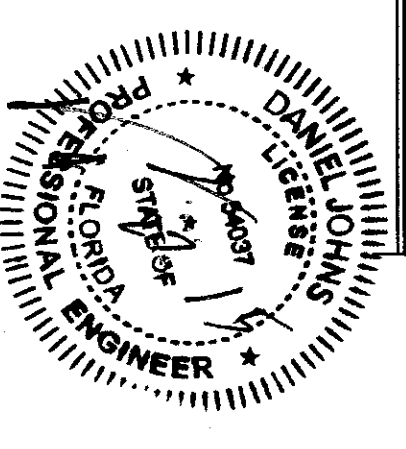

DANIEL JOHNS, P.E. #A037
3889 S. NOVA RD., STE. #3
PORT ORANGE, FL 32127
386-756-9582

<p>PROJECT NO. SHEET NO. 2014 6</p> <p>DATE 11/17/14</p> <p>PROJECTION SHEET NO. 6</p> <p>CHECKED BY MP</p>		<p>PROJECT NAME</p> <p>A CUSTOM HOME ELEVATIONS</p>																				
<p>CLIENT NAME</p> <p>FAIRHOMES GULF COAST HOUSING, LLP</p>	<p>LOCATION</p> <p>2810 SOUTH PENINSULA DAYTONA BEACH, FLORIDA</p>	<p>REVISIONS</p> <table border="1"> <tr><td>1</td><td></td></tr> <tr><td>2</td><td></td></tr> <tr><td>3</td><td></td></tr> <tr><td>4</td><td></td></tr> <tr><td>5</td><td></td></tr> <tr><td>6</td><td></td></tr> <tr><td>7</td><td></td></tr> <tr><td>8</td><td></td></tr> <tr><td>9</td><td></td></tr> <tr><td>10</td><td></td></tr> </table>	1		2		3		4		5		6		7		8		9		10	
1																						
2																						
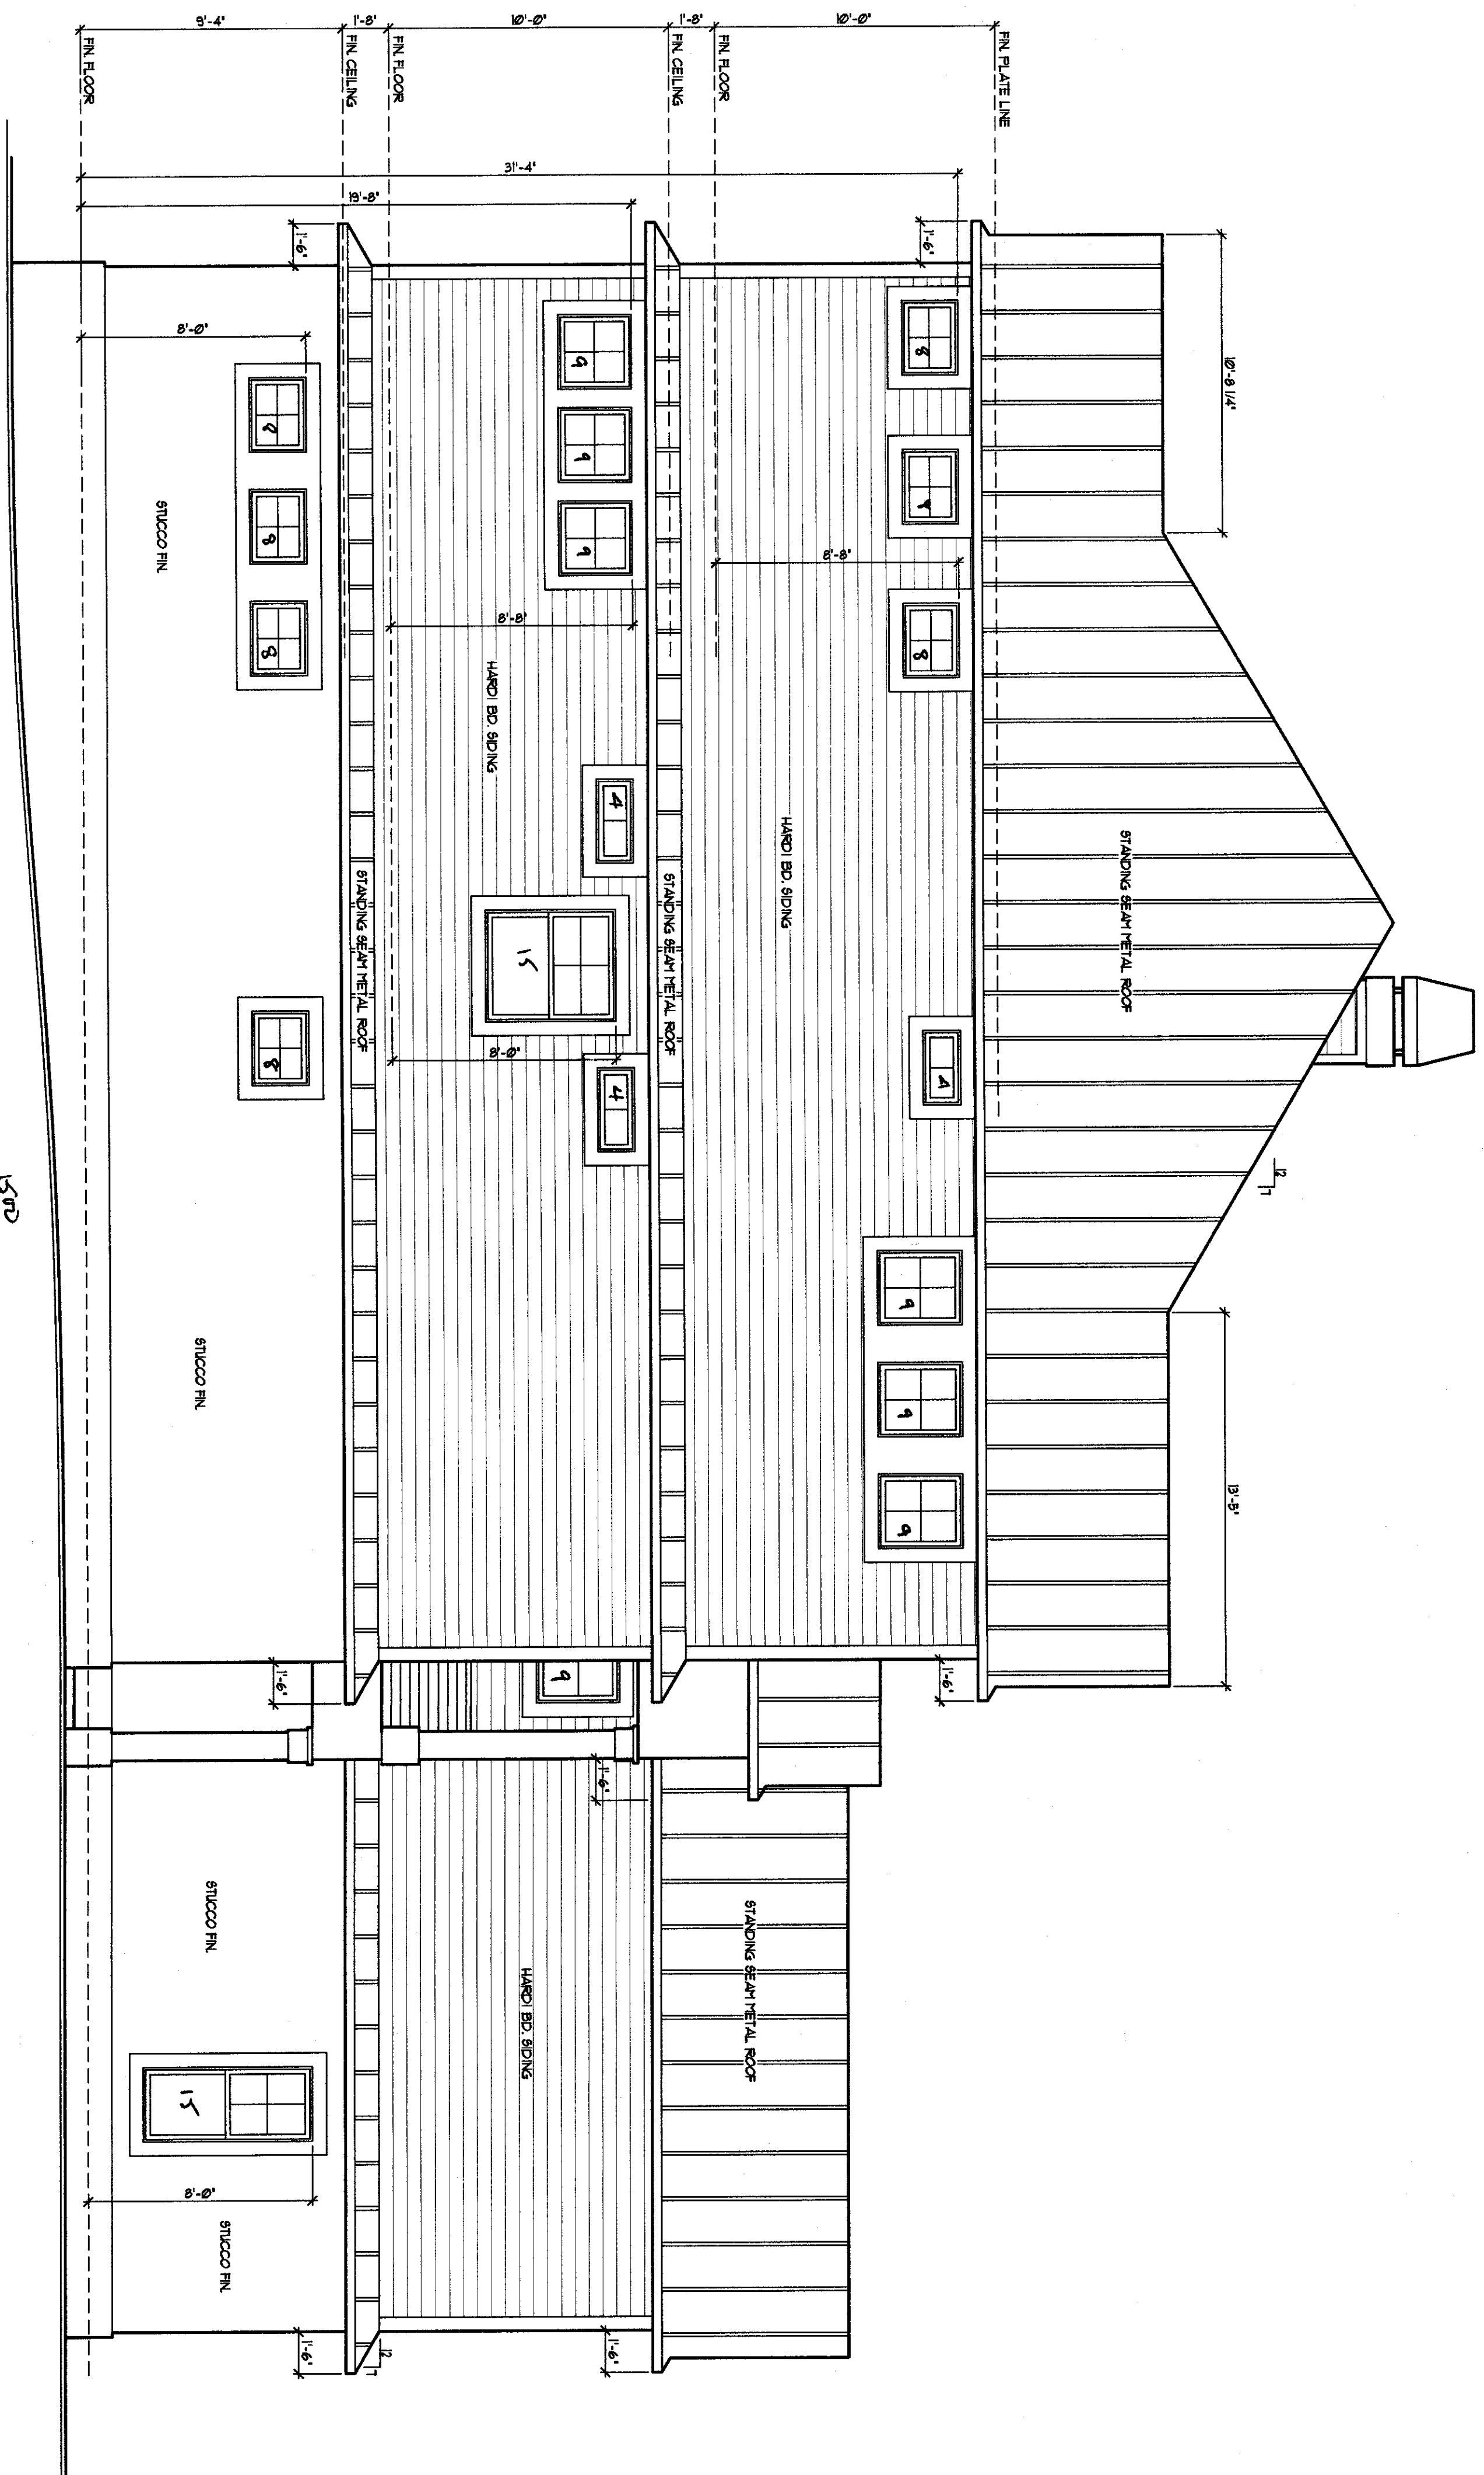


1 LEFT ELEVATION
SCALE 1/4" = 1'-0"

15'00
400
1400

152

DANIEL JOHNS, P.E. EA037
3868 S. NOVA RD., STE. #3
PORT ORANGE, FL 32127
386-756-8582

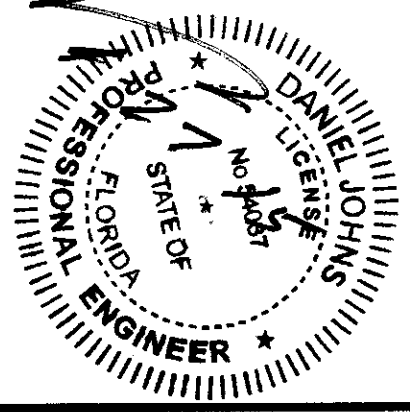

© COPYRIGHT 2013 PEMBERTON DESIGN. These plans are copyrighted and are subject to copyright protection as an "architectural work" under Sec. 102 of the copyright Act, 17, U.S.C. as amended December 1990 and known as Architectural Works Copyright Protection Act of 1990. The protection includes but is not limited to the overall Form as well as the arrangement and composition of spaces and elements of the design. Under such protection, unauthorized use of these plans, work or home represented, can legally result in the cessation of construction or buildings being seized and / or monetary compensation to PEMBERTON DESIGN.

PROJECT NO.	2014
SHEET NO.	8
CHECKED BY	MP
OF	17

NO.	REVISIONS
1	
2	
3	
4	
5	
6	
7	
8	



CLIENT NAME
LOCATION

FAIRHOMES
GULF COAST HOUSING, LLP
2810 SOUTH PENINSULA
DAYTONA BEACH, FLORIDA

PROJECT NAME

A CUSTOM HOME
ELEVATIONS