




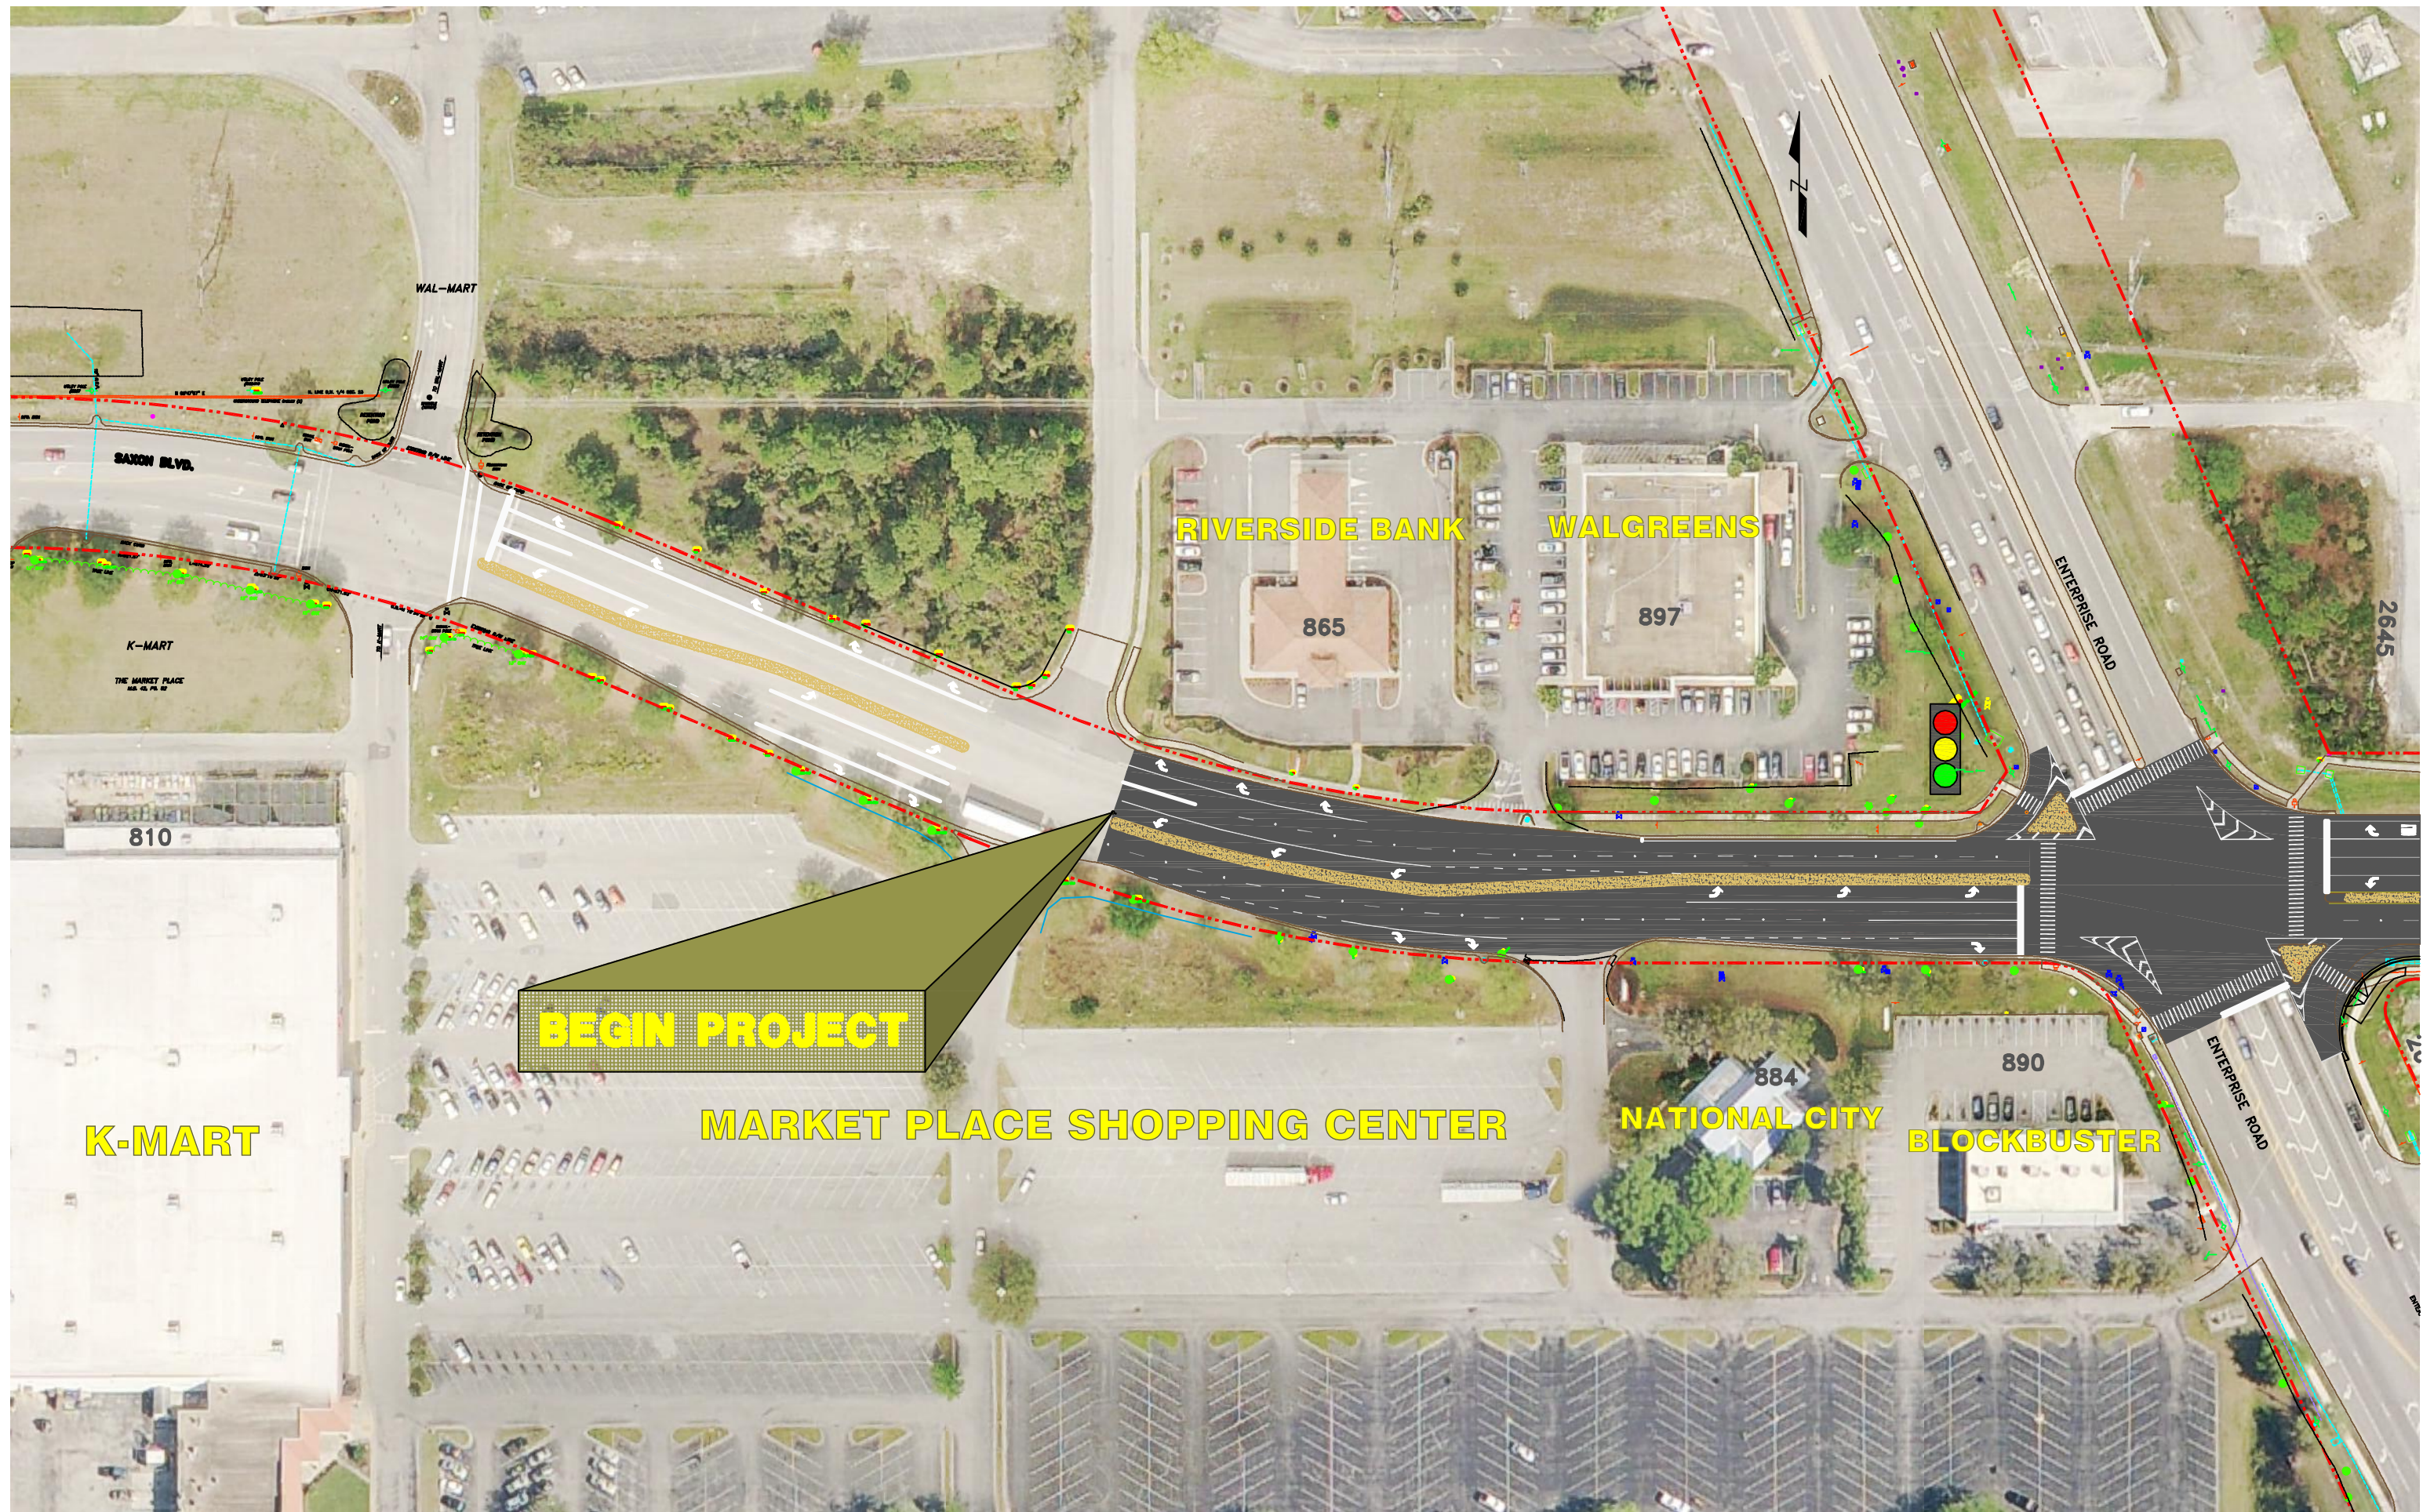


SAXON BLVD

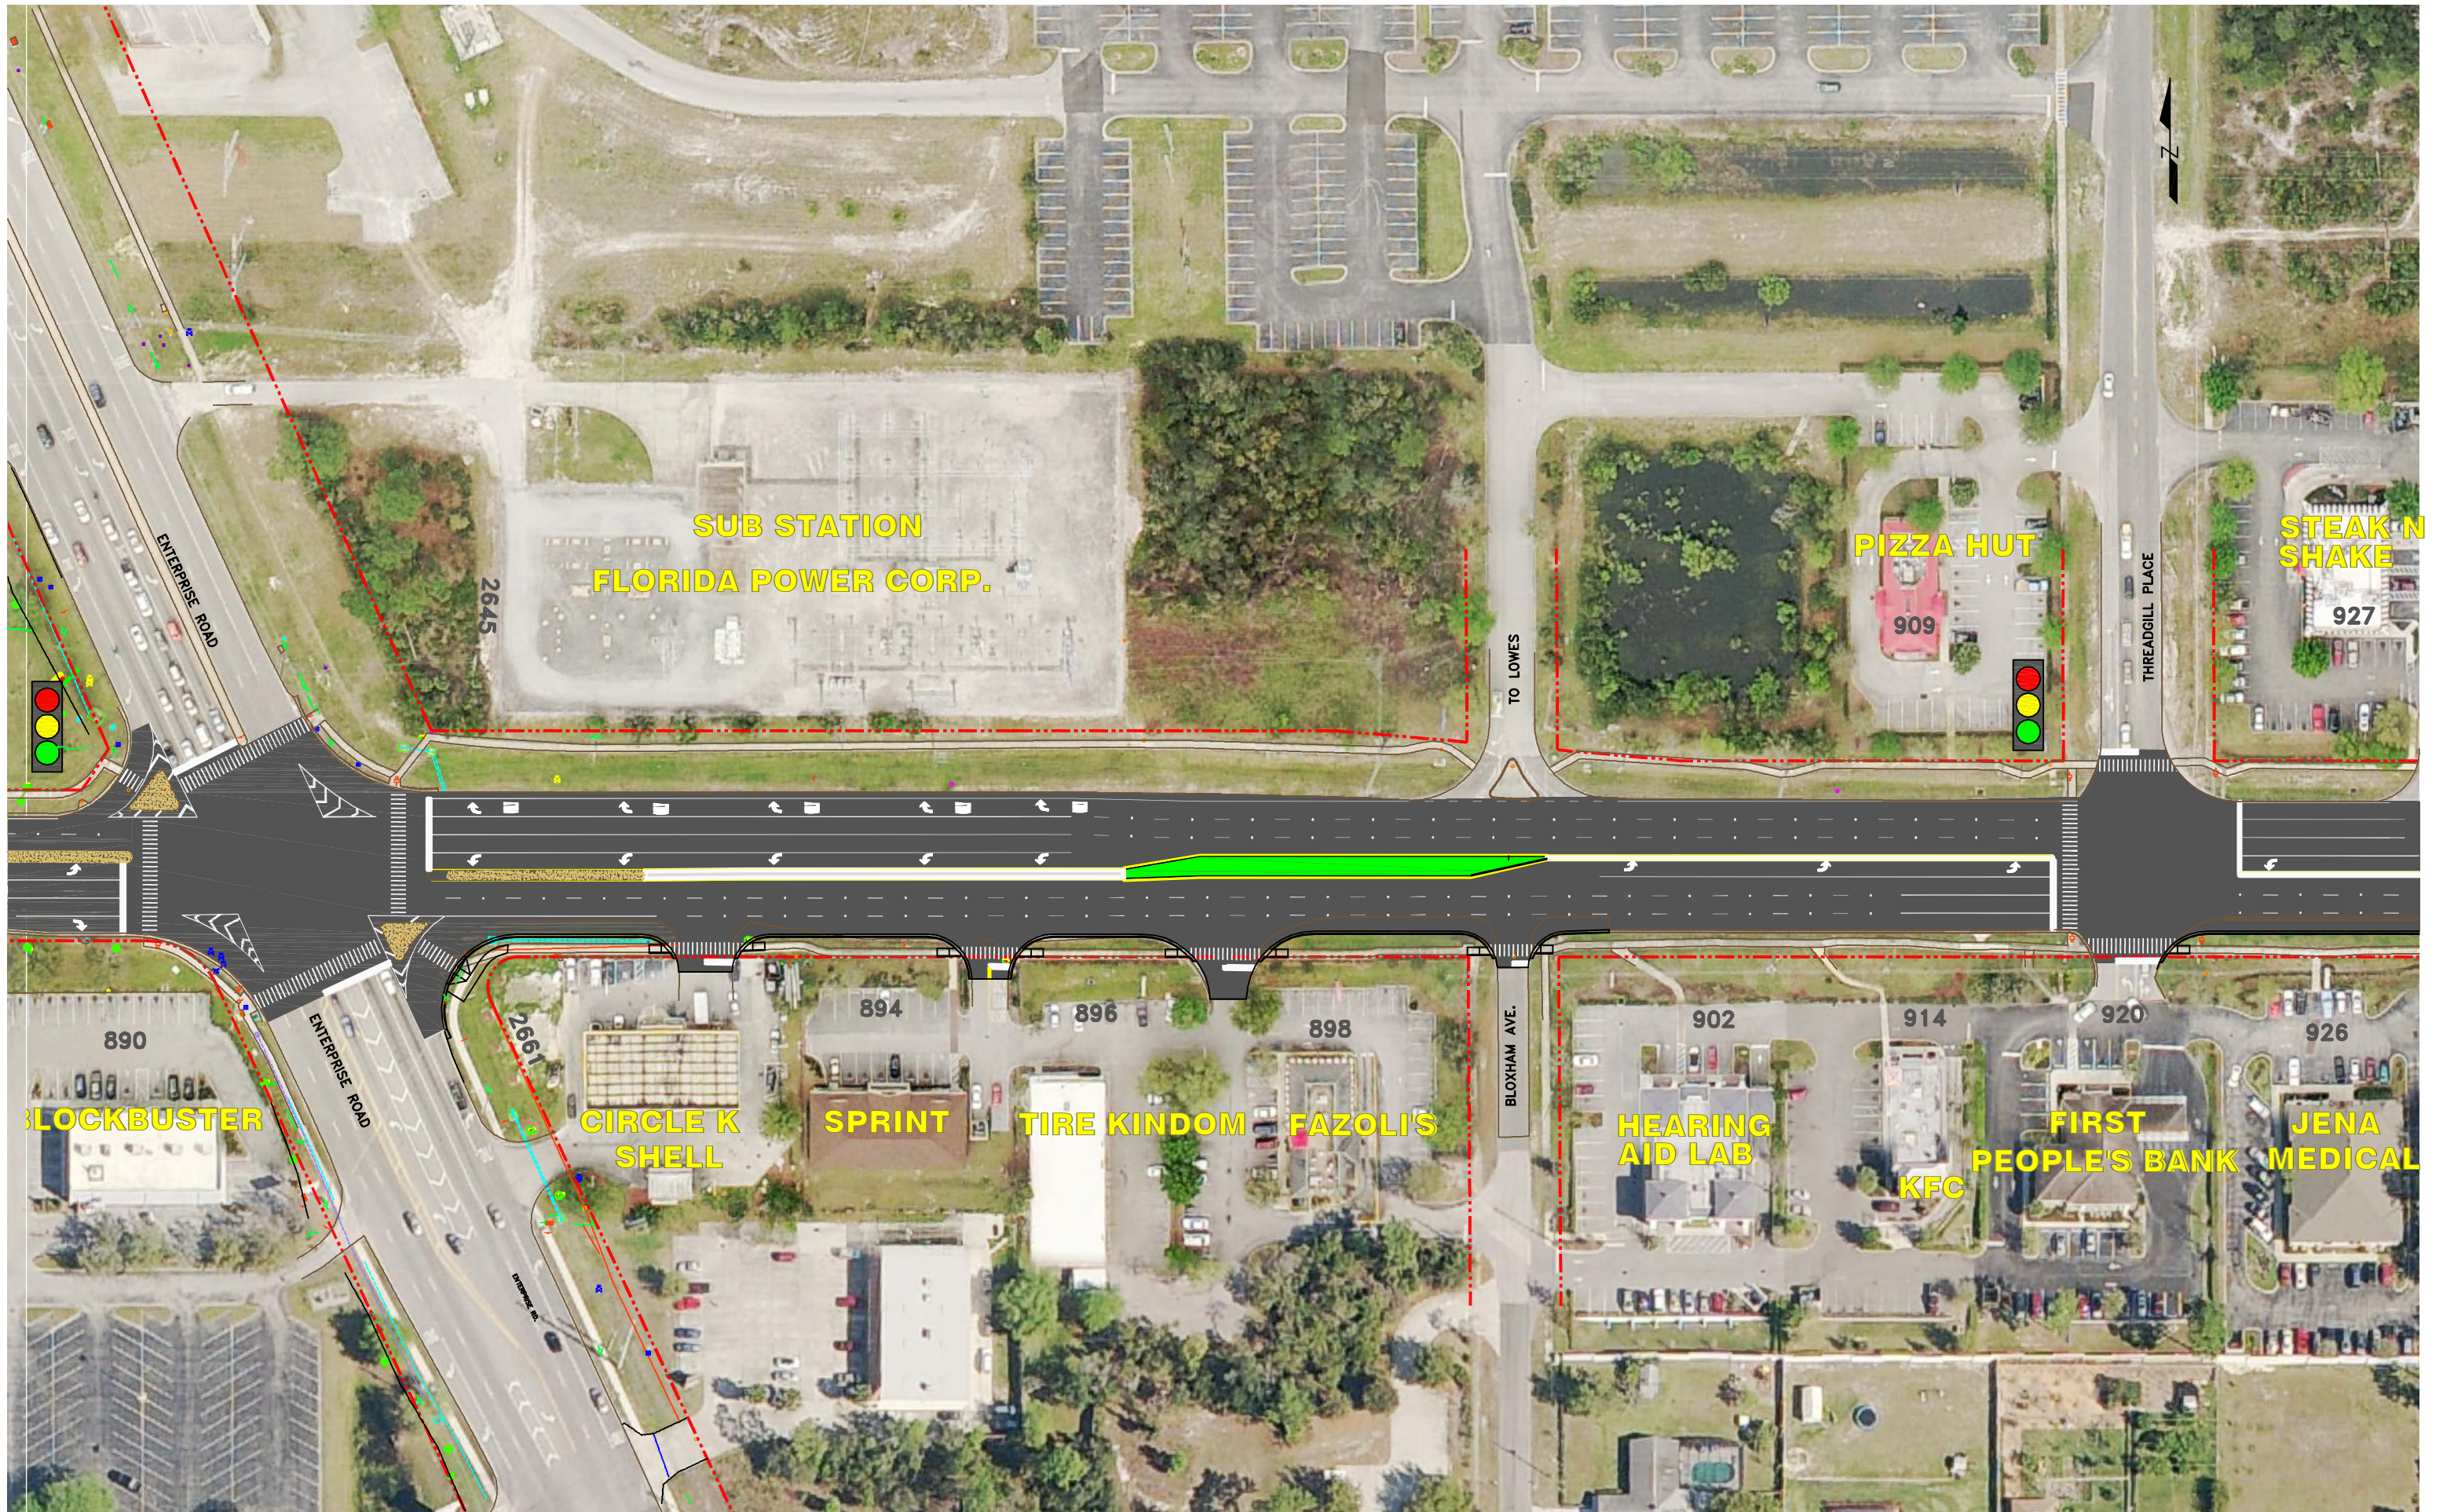


SAXON BLVD

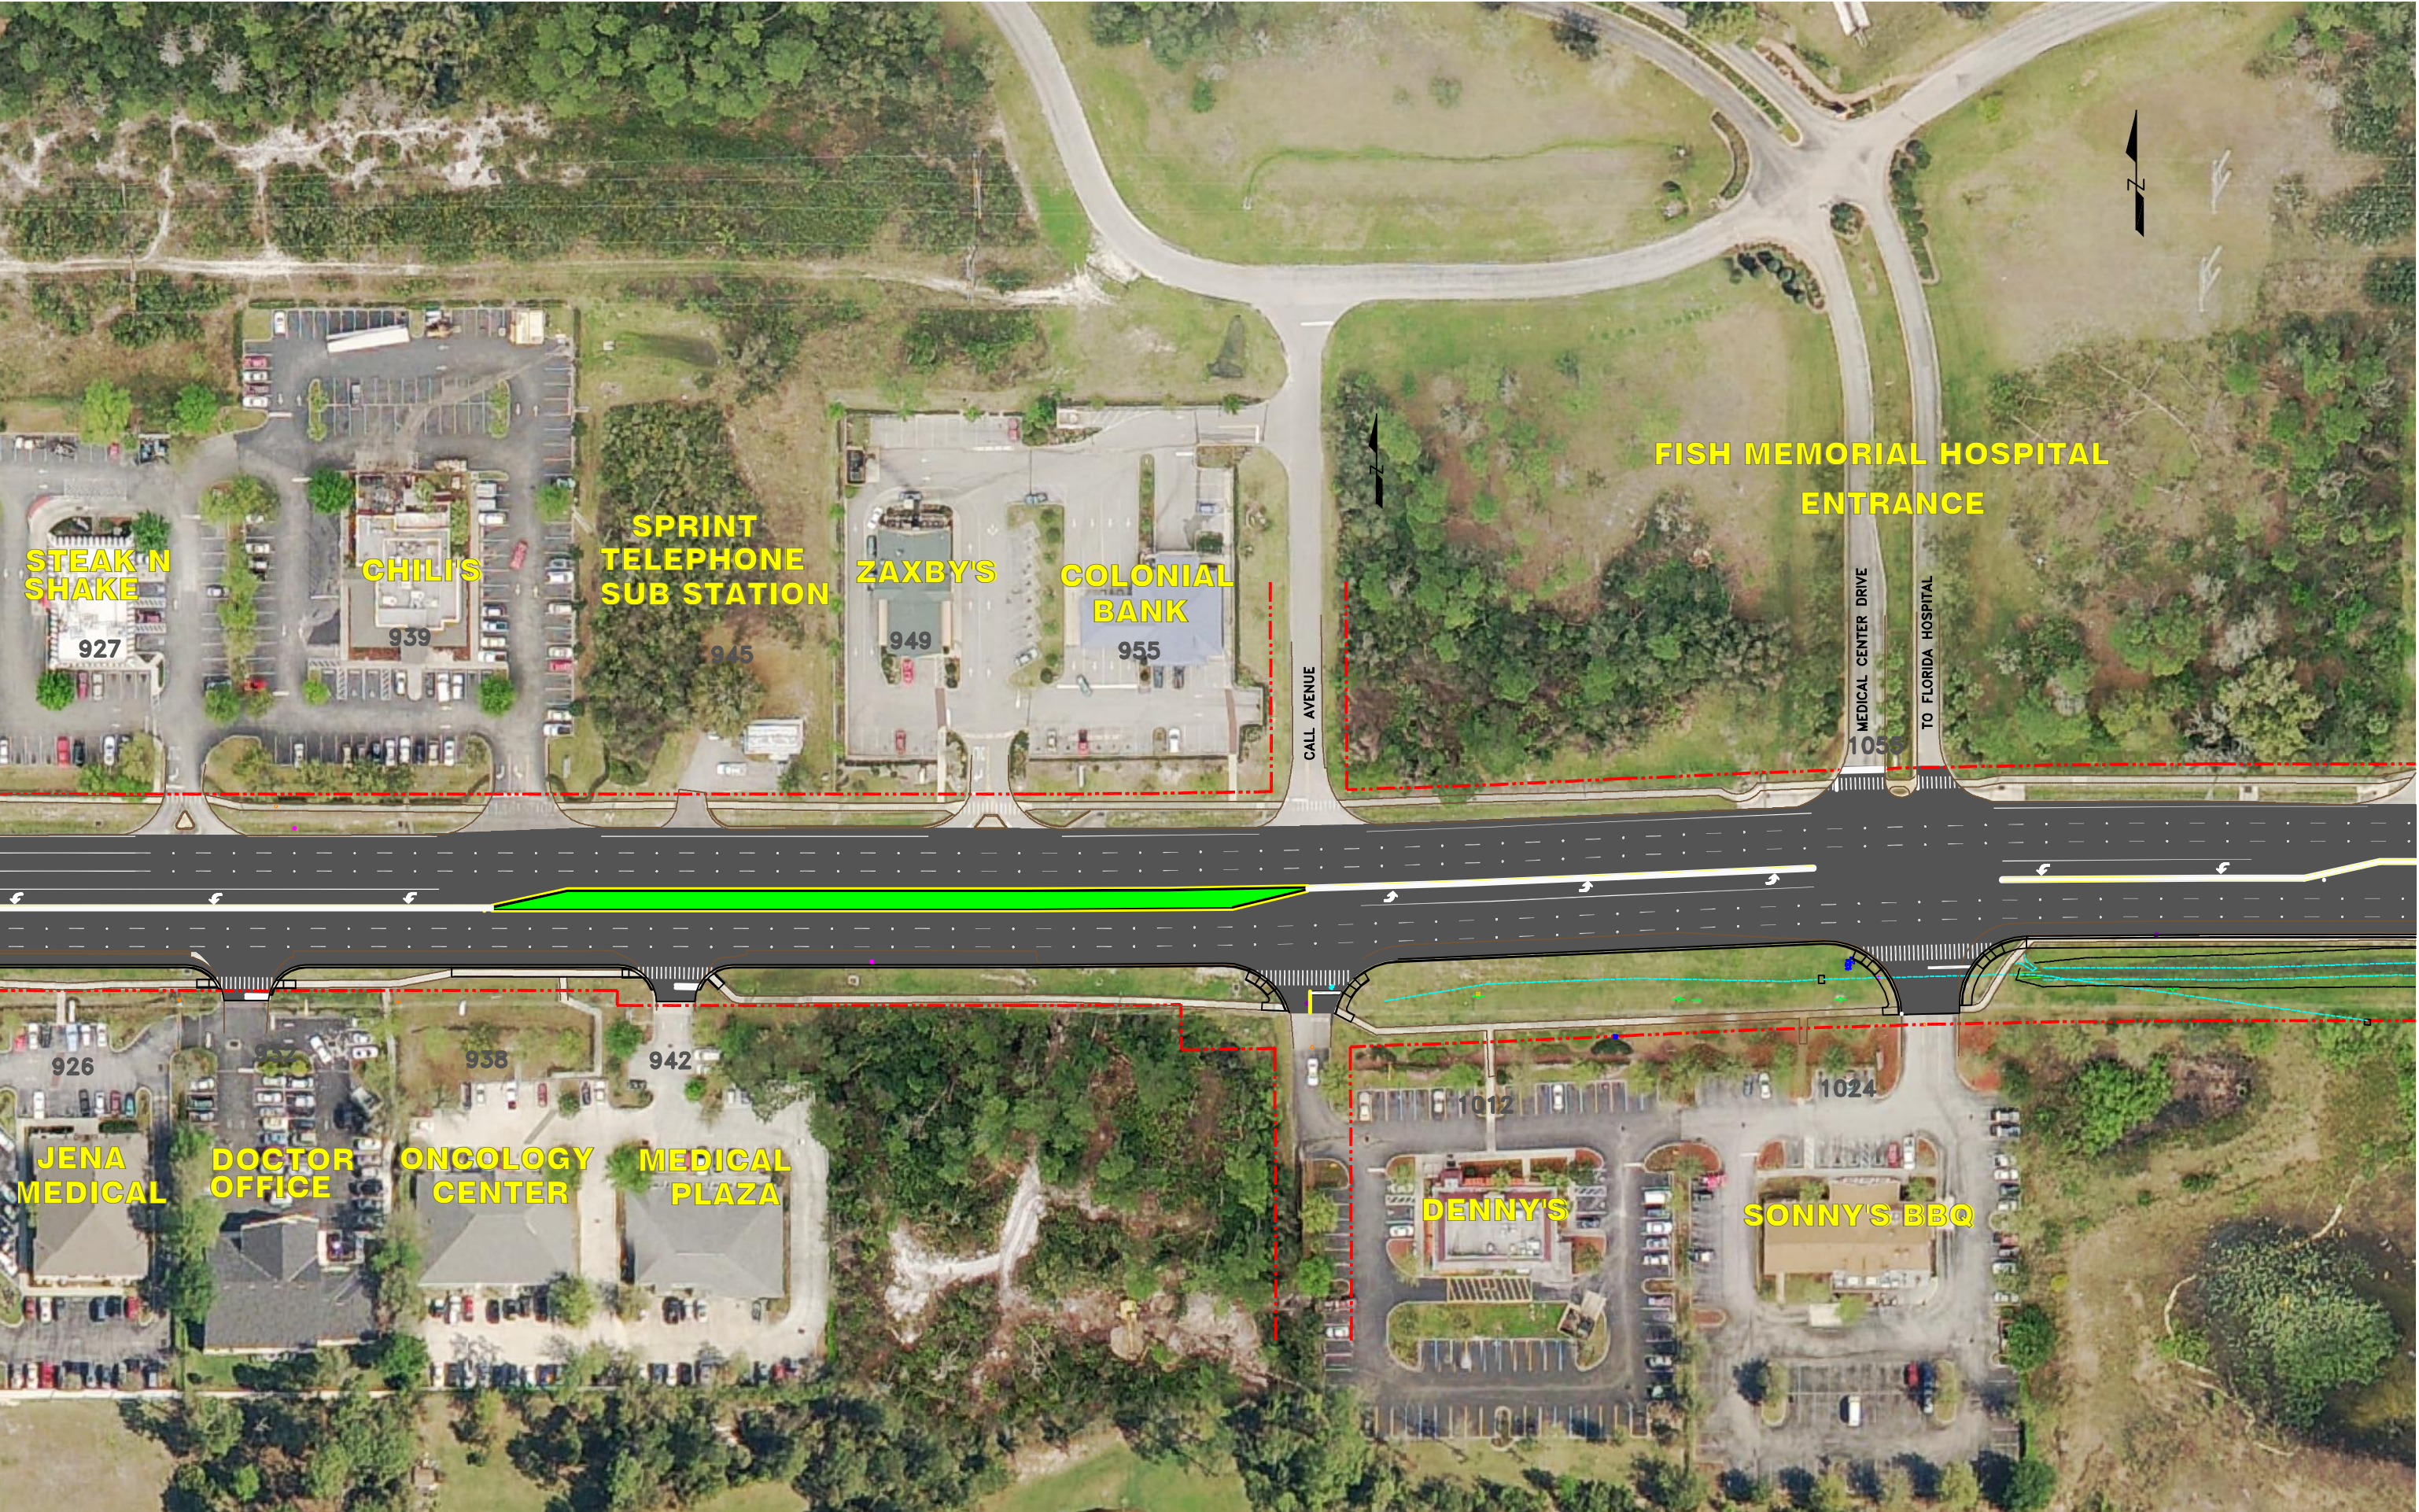

SAXON BLVD

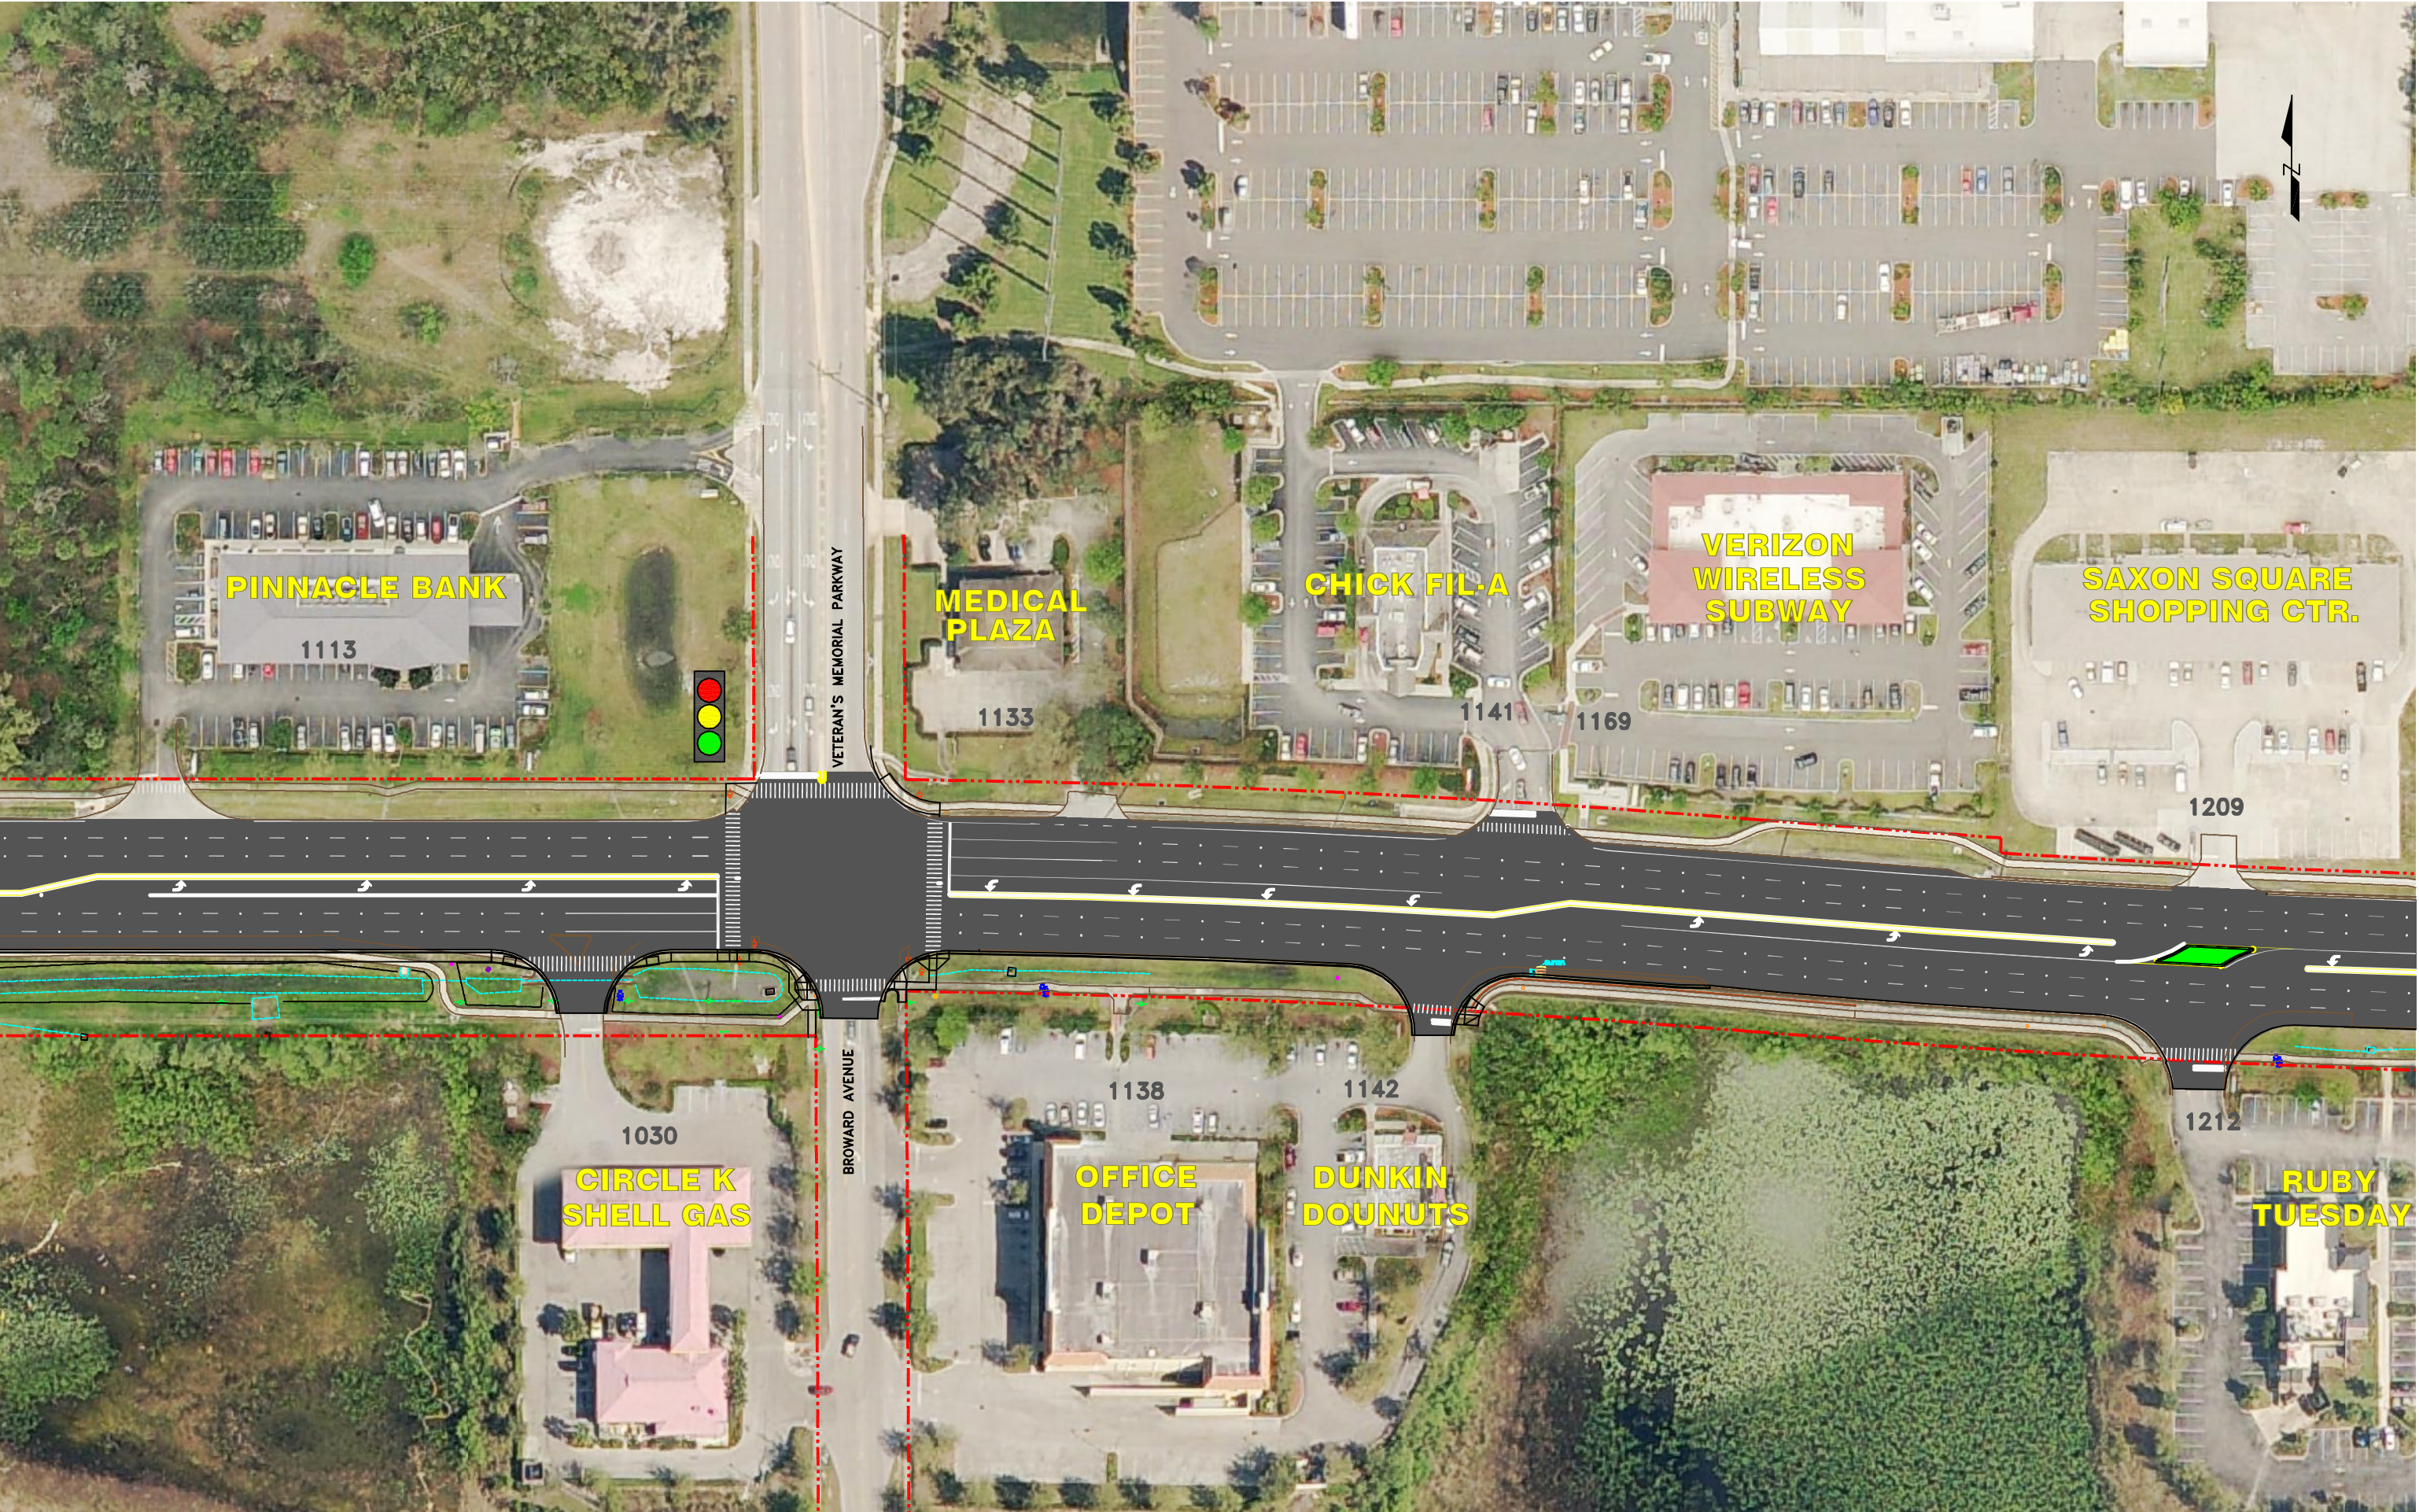

SAXON BLVD

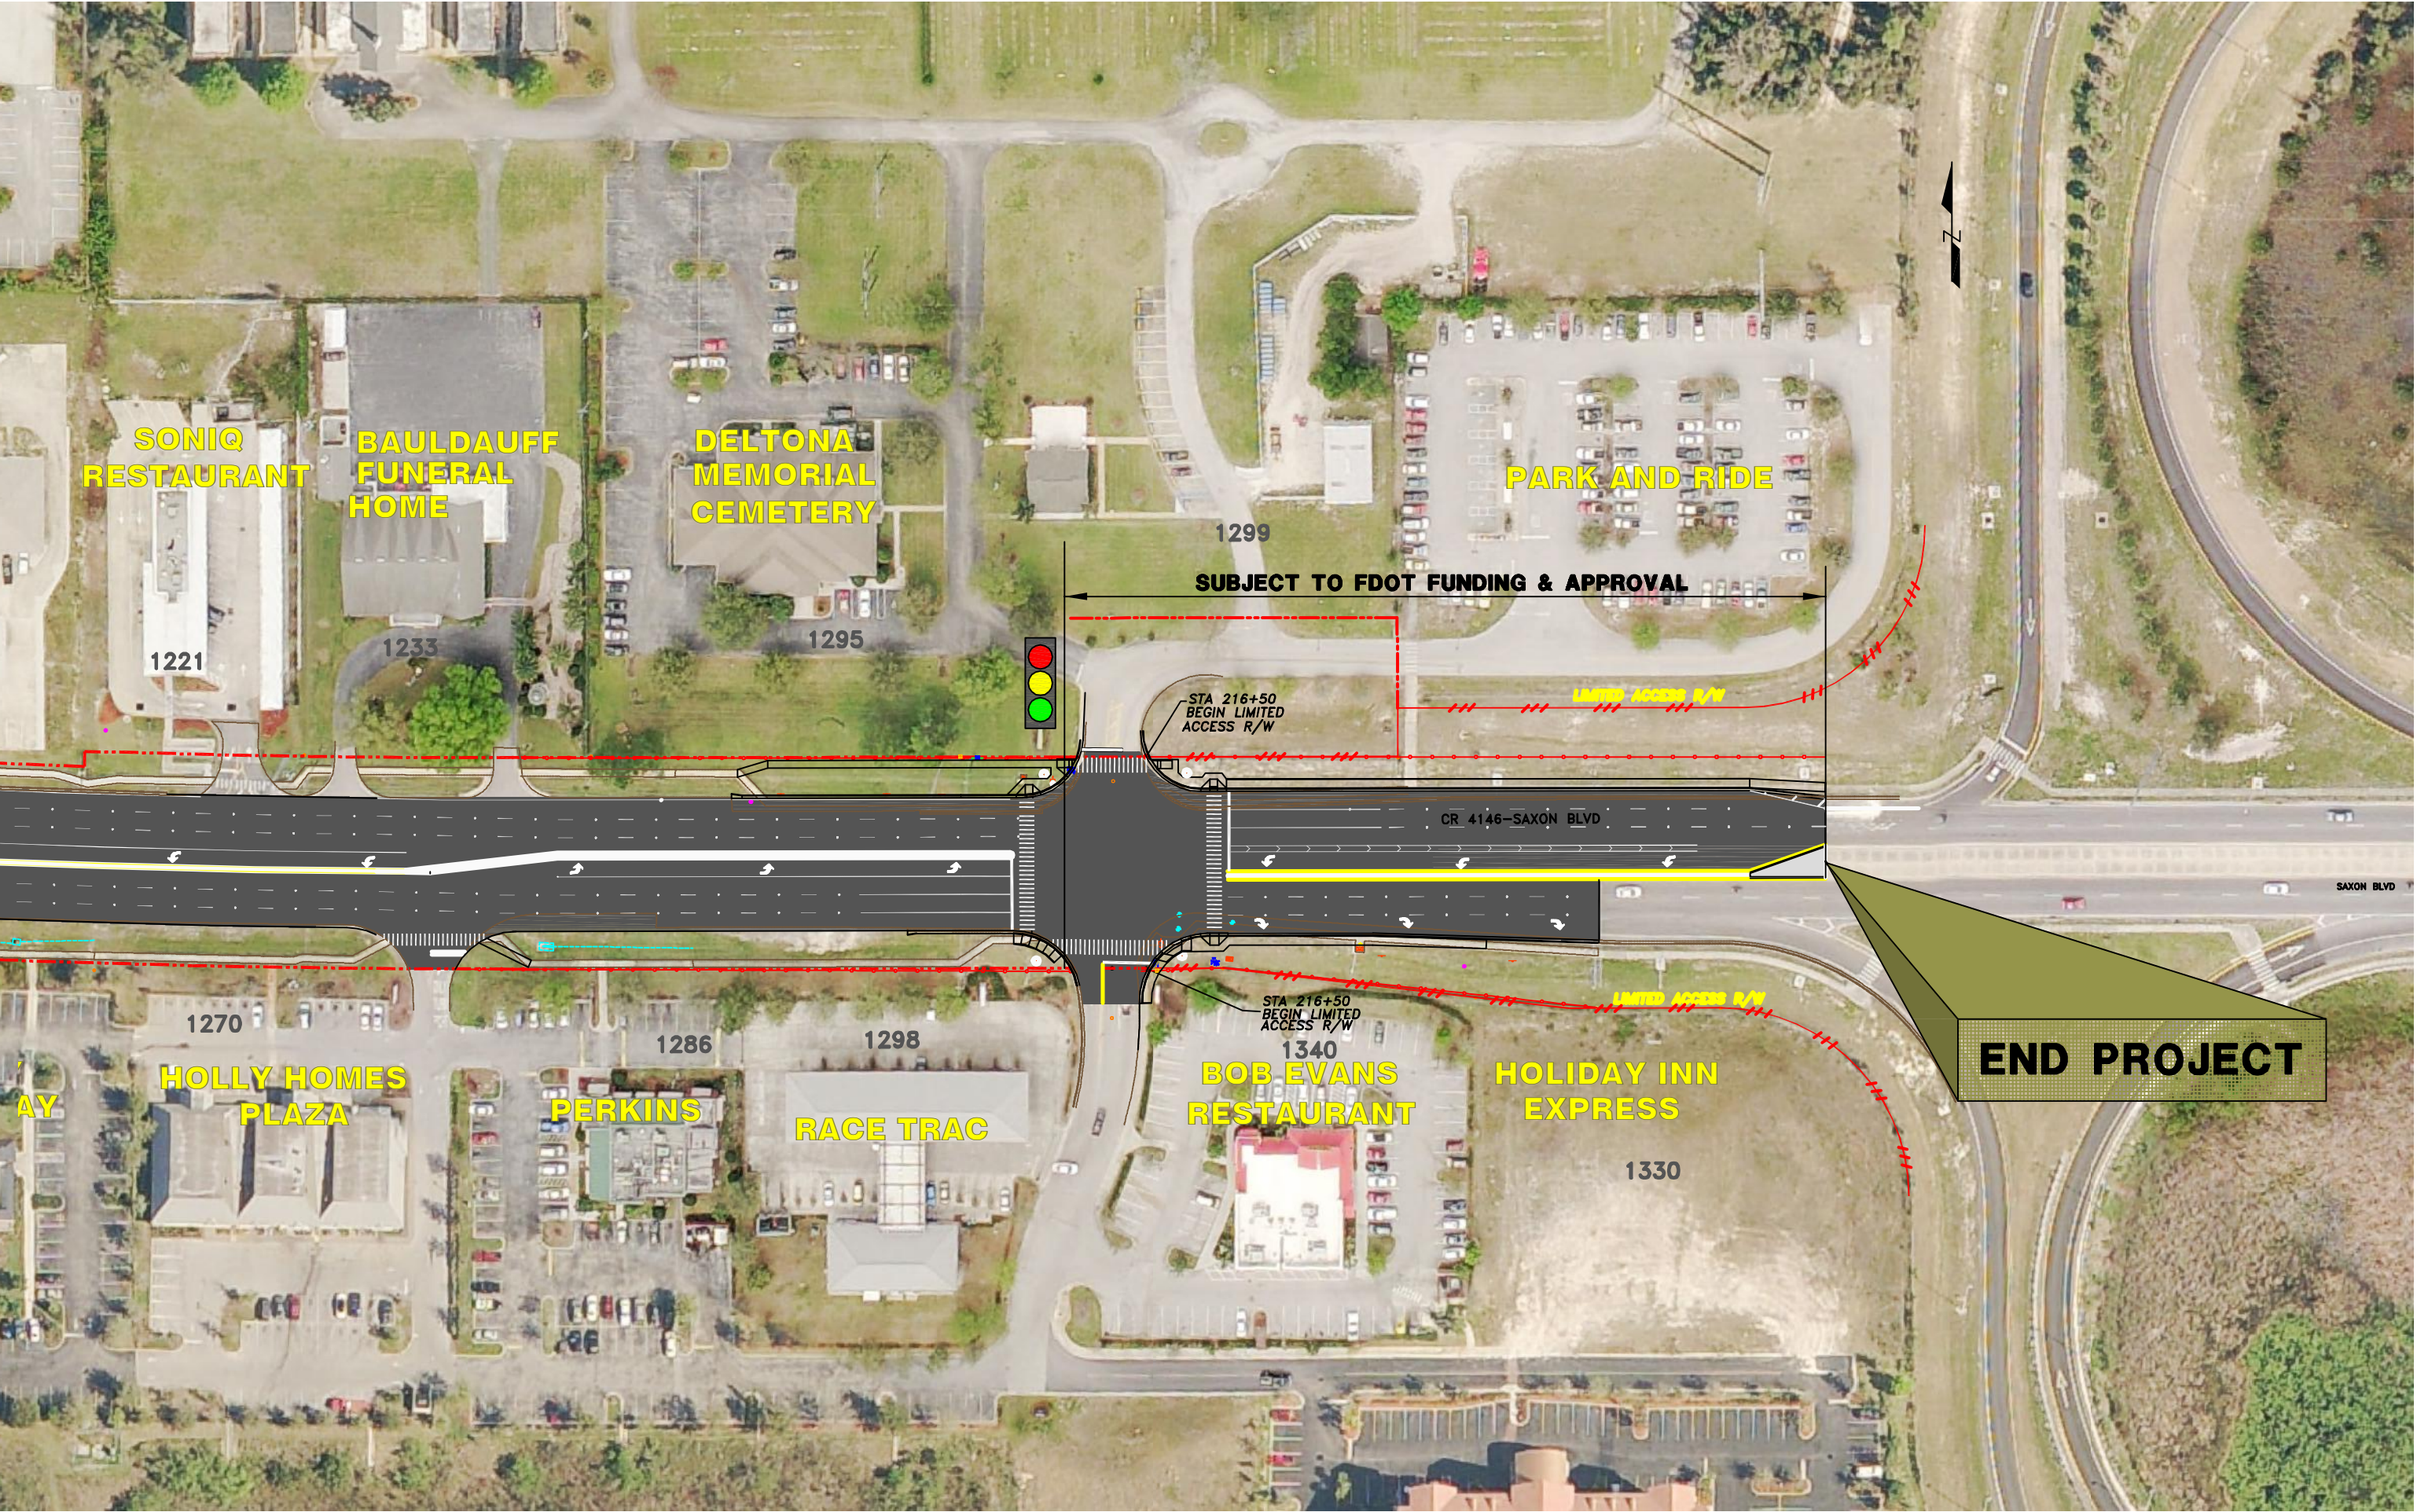

SAXON BLVD

SUBJECT TO FDOT FUNDING & APPROVAL

STA 216+50
BEGIN LIMITED
ACCESS R/W

LIMITED ACCESS R/W

CR 4146-SAXON BLVD

SAXON BLVD

STA 216+50
BEGIN LIMITED
ACCESS R/W

LIMITED ACCESS R/W

END PROJECT